


# FAMB Annual Conference and Tradeshow


July 2010  
 Shingle Creek Resort  
 Orlando, Florida  
 Sebastian Ballroom J

SOLD/UNSOLD as of 05/26/2010

0% - 0 SqFt Rented  
 100% - 4,000 SqFt Available

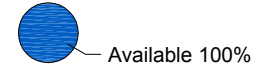

Dimension	Size	Qty	SqFt	Rented	Available
10'x10'	100	40	4,000	0	40
<b>Totals:</b>		<b>40</b>	<b>4,000</b>	<b>0</b>	<b>40</b>

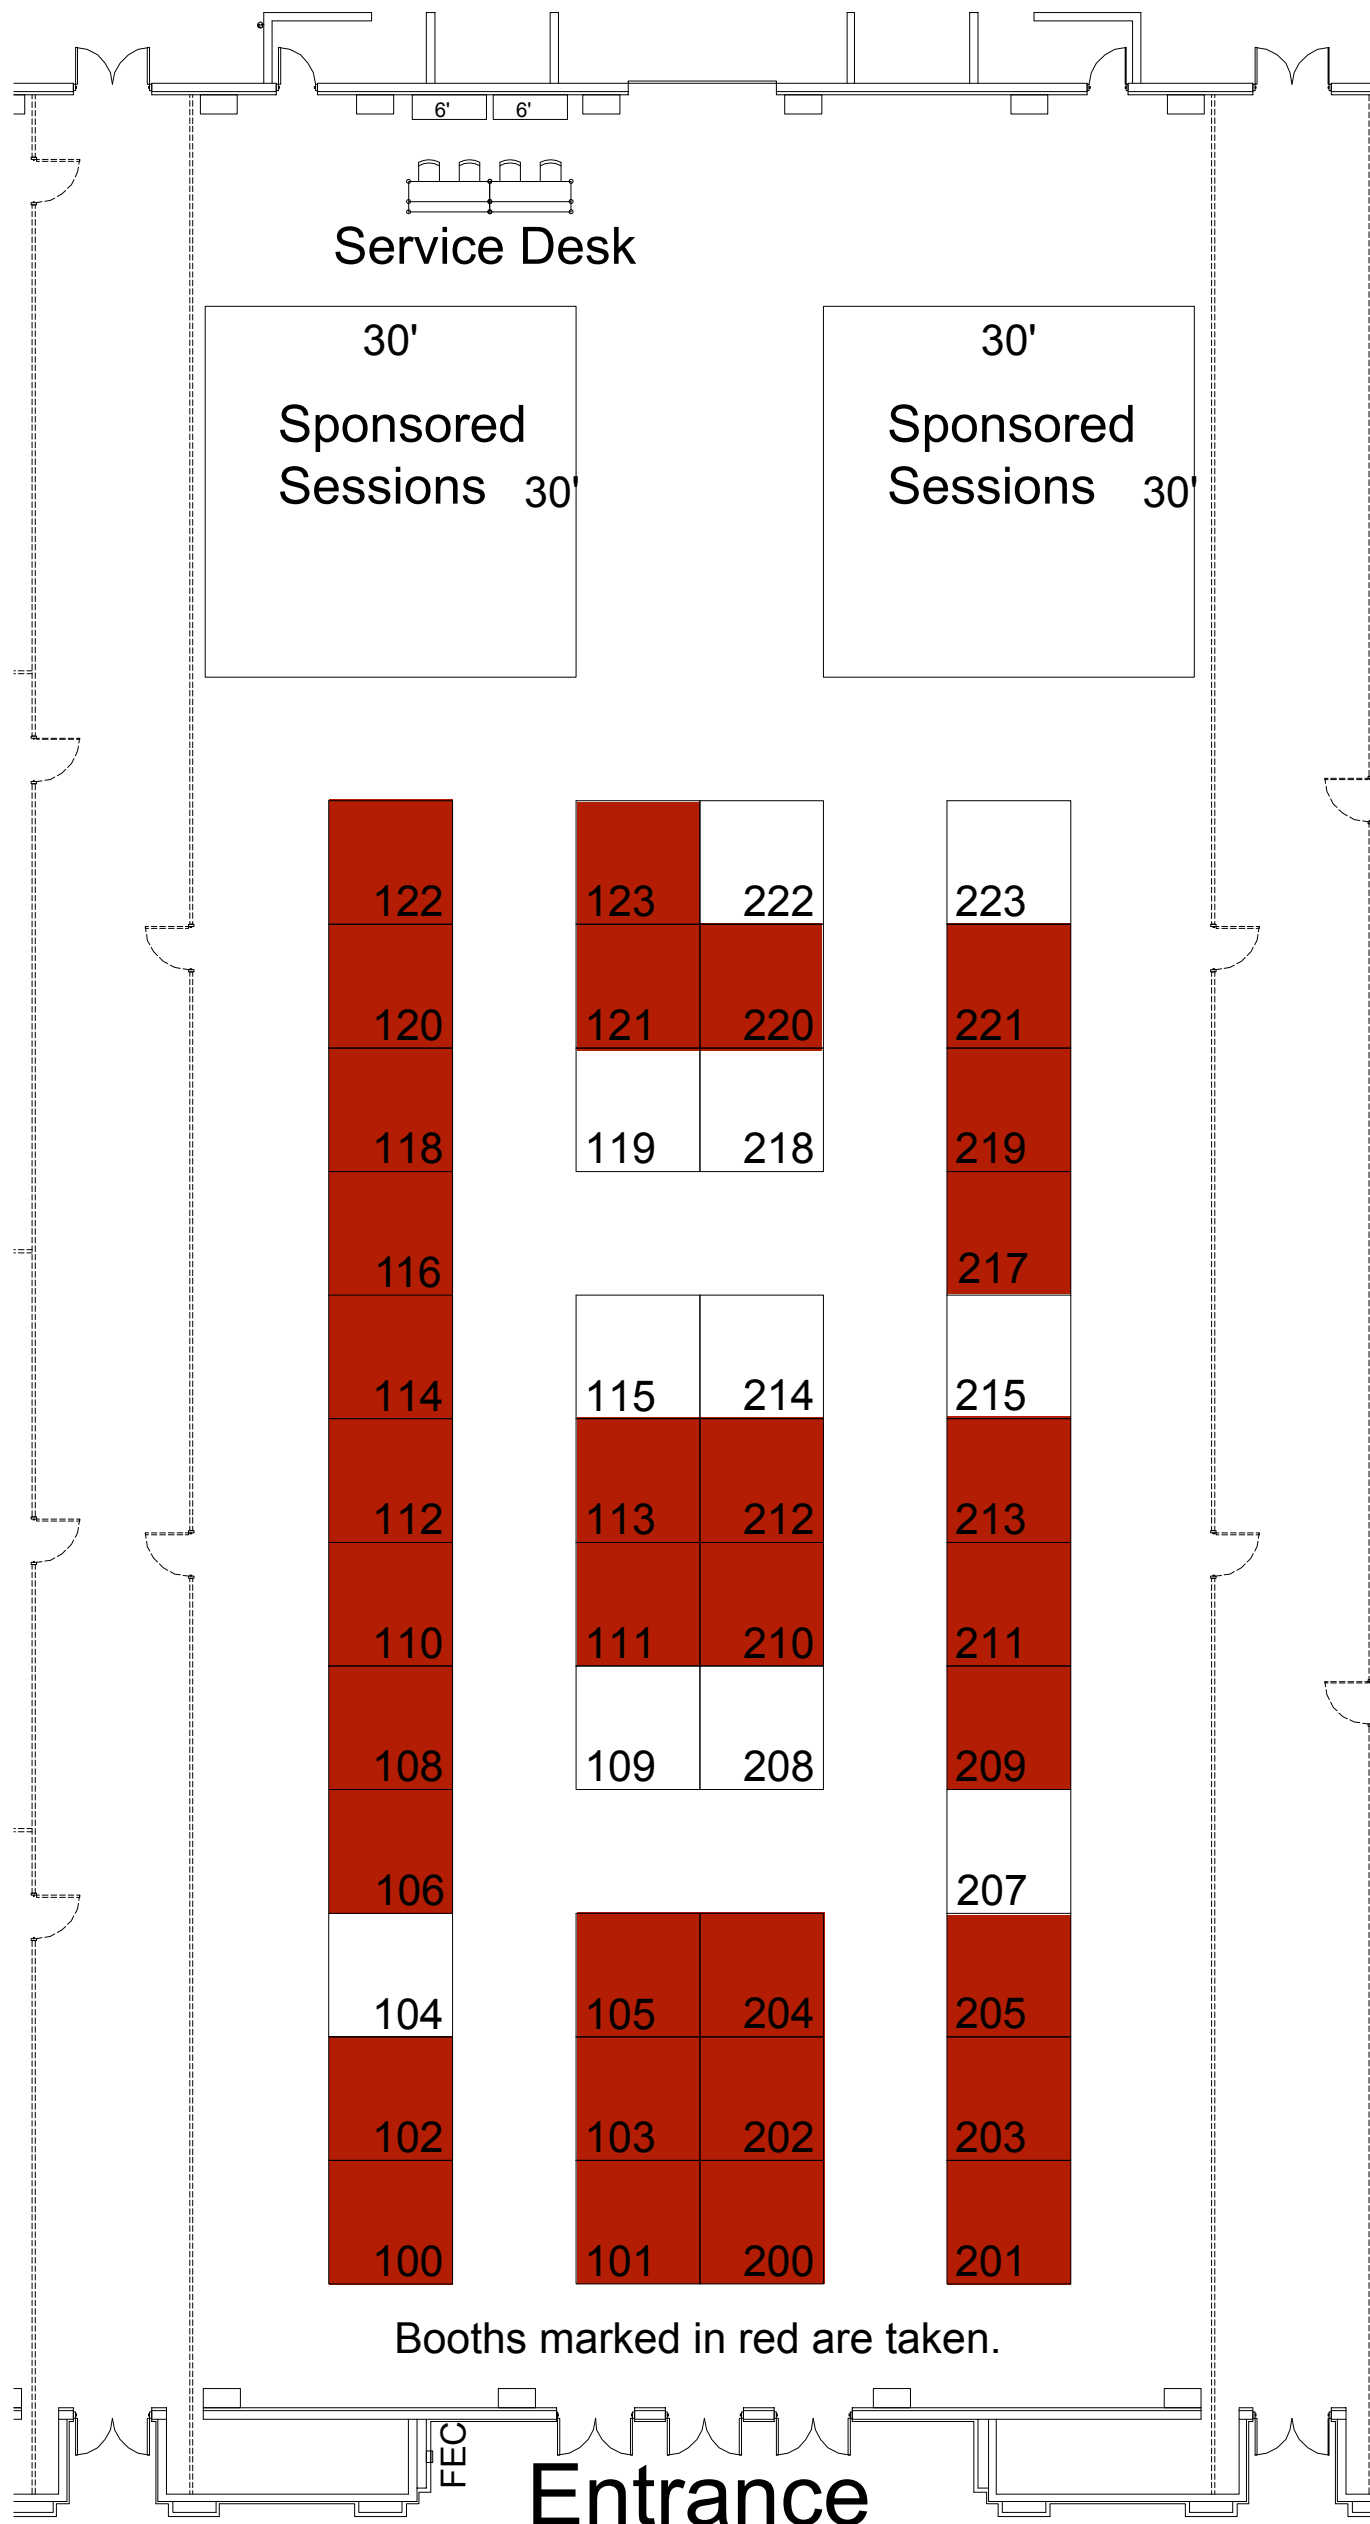

*\*This floor plan is subject to fire marshal approval.*



139 Campanelli Drive  
 Middleborough, MA 02346  
 Phone: 508.948.8500  
 Fax: 508.923.1409

- Account Executive: Amy Bagwell
- Revision Date: 05.26.10
- Rev. # 04
- Drawn By: Christine Smith
- Scale: Fit to Page

**Disclaimer:**  
 Every effort has been made to ensure the accuracy of all information contained on this floor plan. However no warranties, either expressed or implied are made with respect to this floor plan. If the location of building columns, utilities or other architectural components of the facility is a consideration in the construction or usage of an exhibit, it is the sole responsibility of the exhibitor to physically inspect the facility to verify all dimensions and locations.